


AAA PRO SERVICES

GENERAL CONTRACTOR
4 6 0 - 4 2 2 - 5 9 4 4

HOME BUILDER TX

2446 - 2510 JEFF STREET
DALLAS, TEXAS

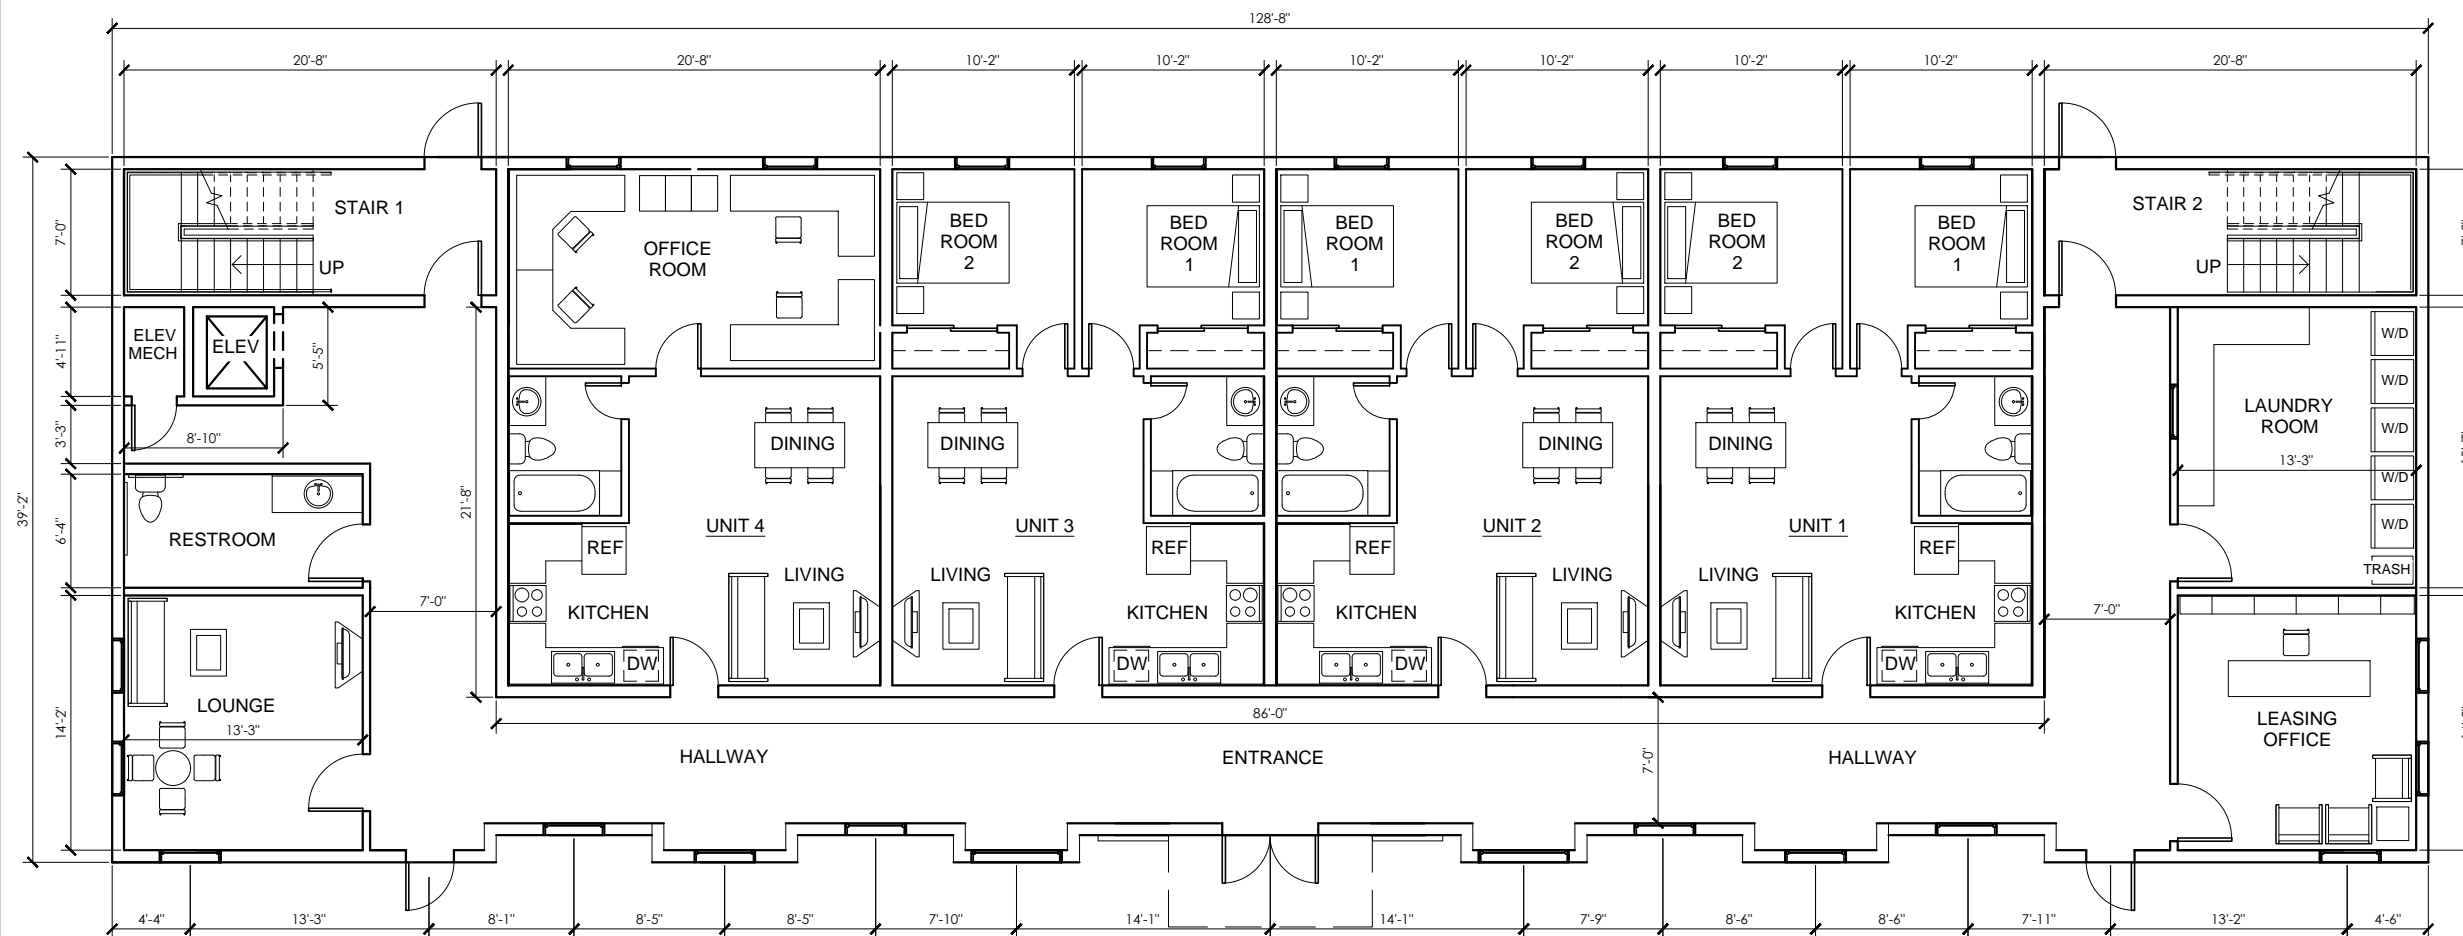

1 GROUND FLOOR PLAN
A-2 3/32" = 1'-0"

ISSUE FOR PERMIT		
No.	Revision/Issue	Date

Project Name and Address
 FOUR STORY APARTMENT COMPLEX
 LOCATED AT
 2446 - 2510 JEFF STREET
 DALLAS, TEXAS

Project R012-B	Sheet A-2
Date 5-06-2018	
Description GROUND FLOOR PLAN	