


AAA PRO SERVICES

GENERAL CONTRACTOR
4 6 0 - 4 2 2 - 5 9 4 4

HOME BUILDER TX

2446 - 2510 JEFF STREET
DALLAS, TEXAS

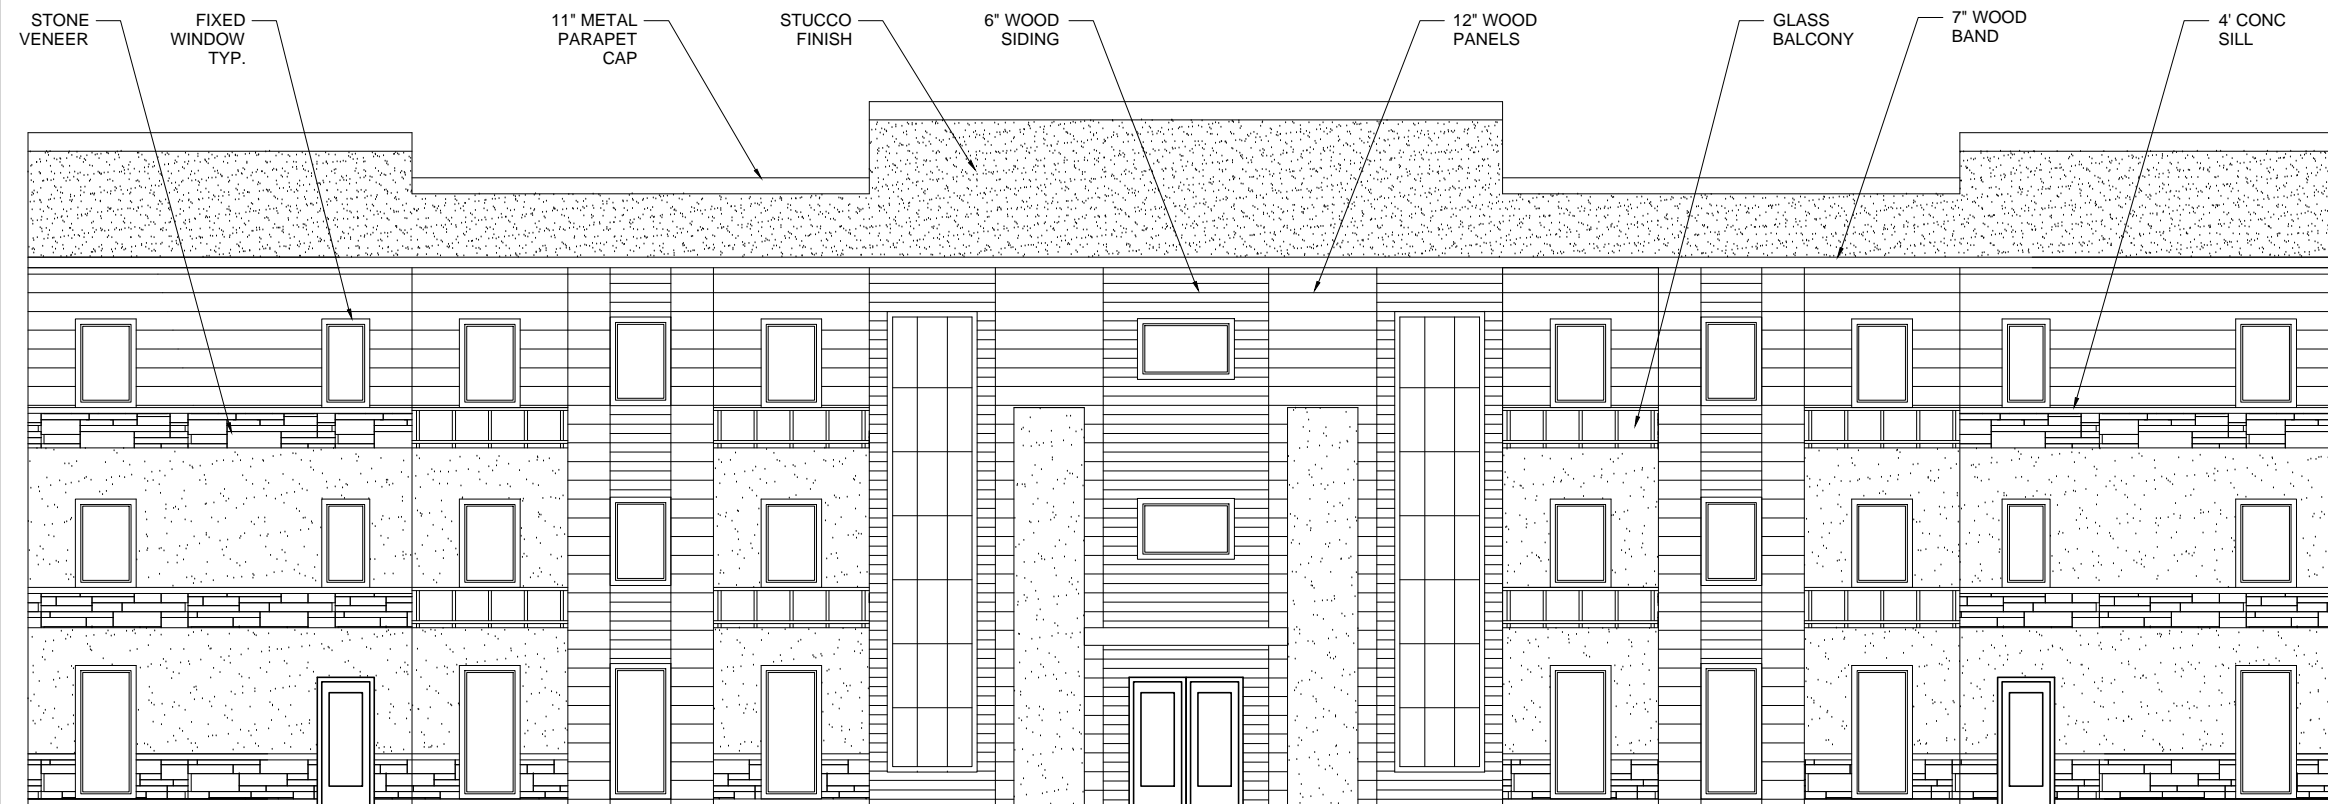

- T.O.PARAPET 40' - 0"
- T.O.PARAPET 37' - 6"
- T.O.PARAPET 35' - 0"
- T.O. ROOF 30' - 0"
- THIRD FLOOR 20' - 0"
- SECOND FLR 10' - 0"
- GROUND FLR 0' - 0"

ISSUE FOR PERMIT		
No.	Revision/Issue	Date

Project Name and Address
 FOUR STORY APARTMENT COMPLEX
 LOCATED AT
 2446 - 2510 JEFF STREET
 DALLAS, TEXAS

Project R012-B	Sheet A-5
Date 5-06-2018	
Description FRONT ELEVATION	

1 FRONT ELEVATION
 A-5 3/32" = 1'-0"