


SAM HASEN NASSER  
 GENERAL CONTRACTOR  
 4 6 0 - 4 2 2 - 5 9 4 4  
 D . F . W . B U I L D E R

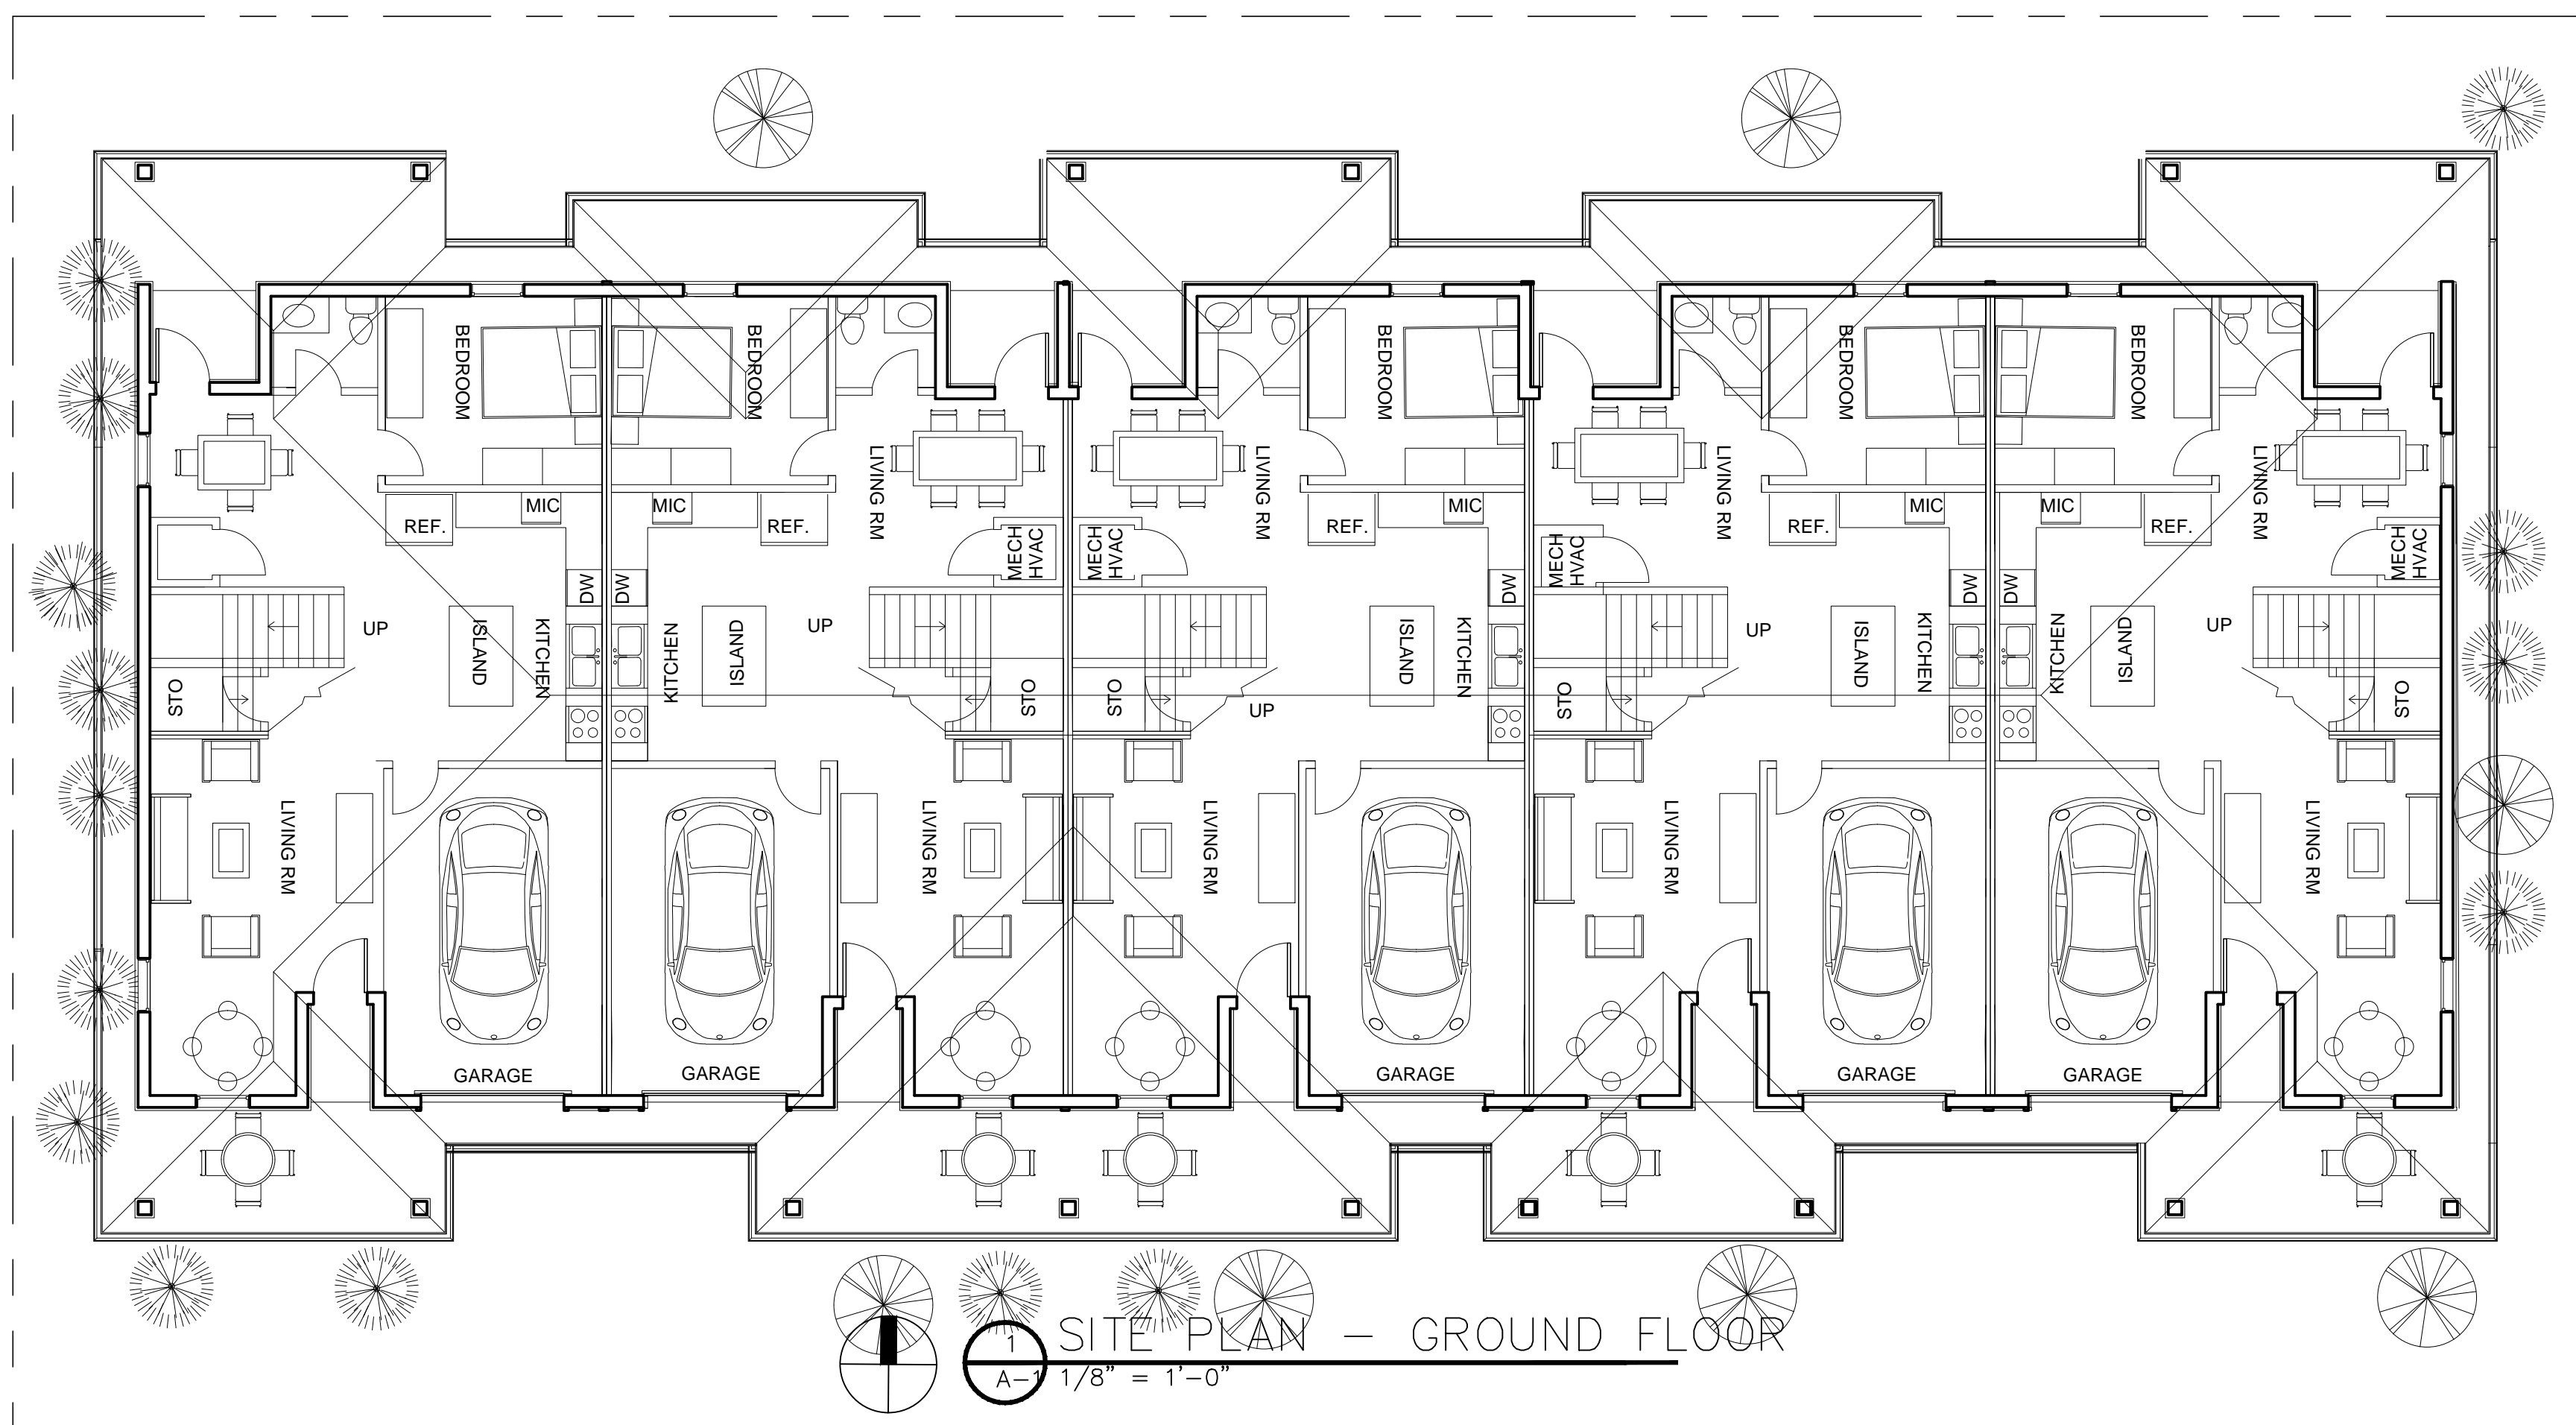


DOOR SCHEDULE

| QTY | TYPE          | WIDTH | HEIGHT | MATERIAL | LOCATION     |
|-----|---------------|-------|--------|----------|--------------|
| 5   | ROLL-UP SLAT  | 8'-0" | 6'-6"  | METAL    | GARAGE       |
| 8   | SLIDING GLASS | 6'-0" | 6'-8"  | WD/GLASS | BALCONY      |
| 10  | SWING PANEL   | 3'-0" | 7'-0"  | SC WOOD  | ENTRY/EXIT   |
| 15  | BI-FOLD       | 6'-8" | 6'-8"  | HC WOOD  | CLOSET       |
| 50  | SWING FLUSH   | 2'-6" | 6'-8"  | HC WOOD  | BED/BATH/WIC |

WINDOW SCHEDULE

| QTY | TYPE          | WIDTH | HEIGHT | SILL HGT | LOCATION   |
|-----|---------------|-------|--------|----------|------------|
| 30  | ARCH CASEMENT | 3'-0" | 5'-0"  | 3'-0"    | BED/LIVING |
| 9   | ARCH CASEMENT | 3'-0" | 3'-0"  | 5'-0"    | BATH RM    |
| 2   | ARCH FIXED    | 3'-0" | 4'-0"  | 4'-0"    | STAIRWAY   |

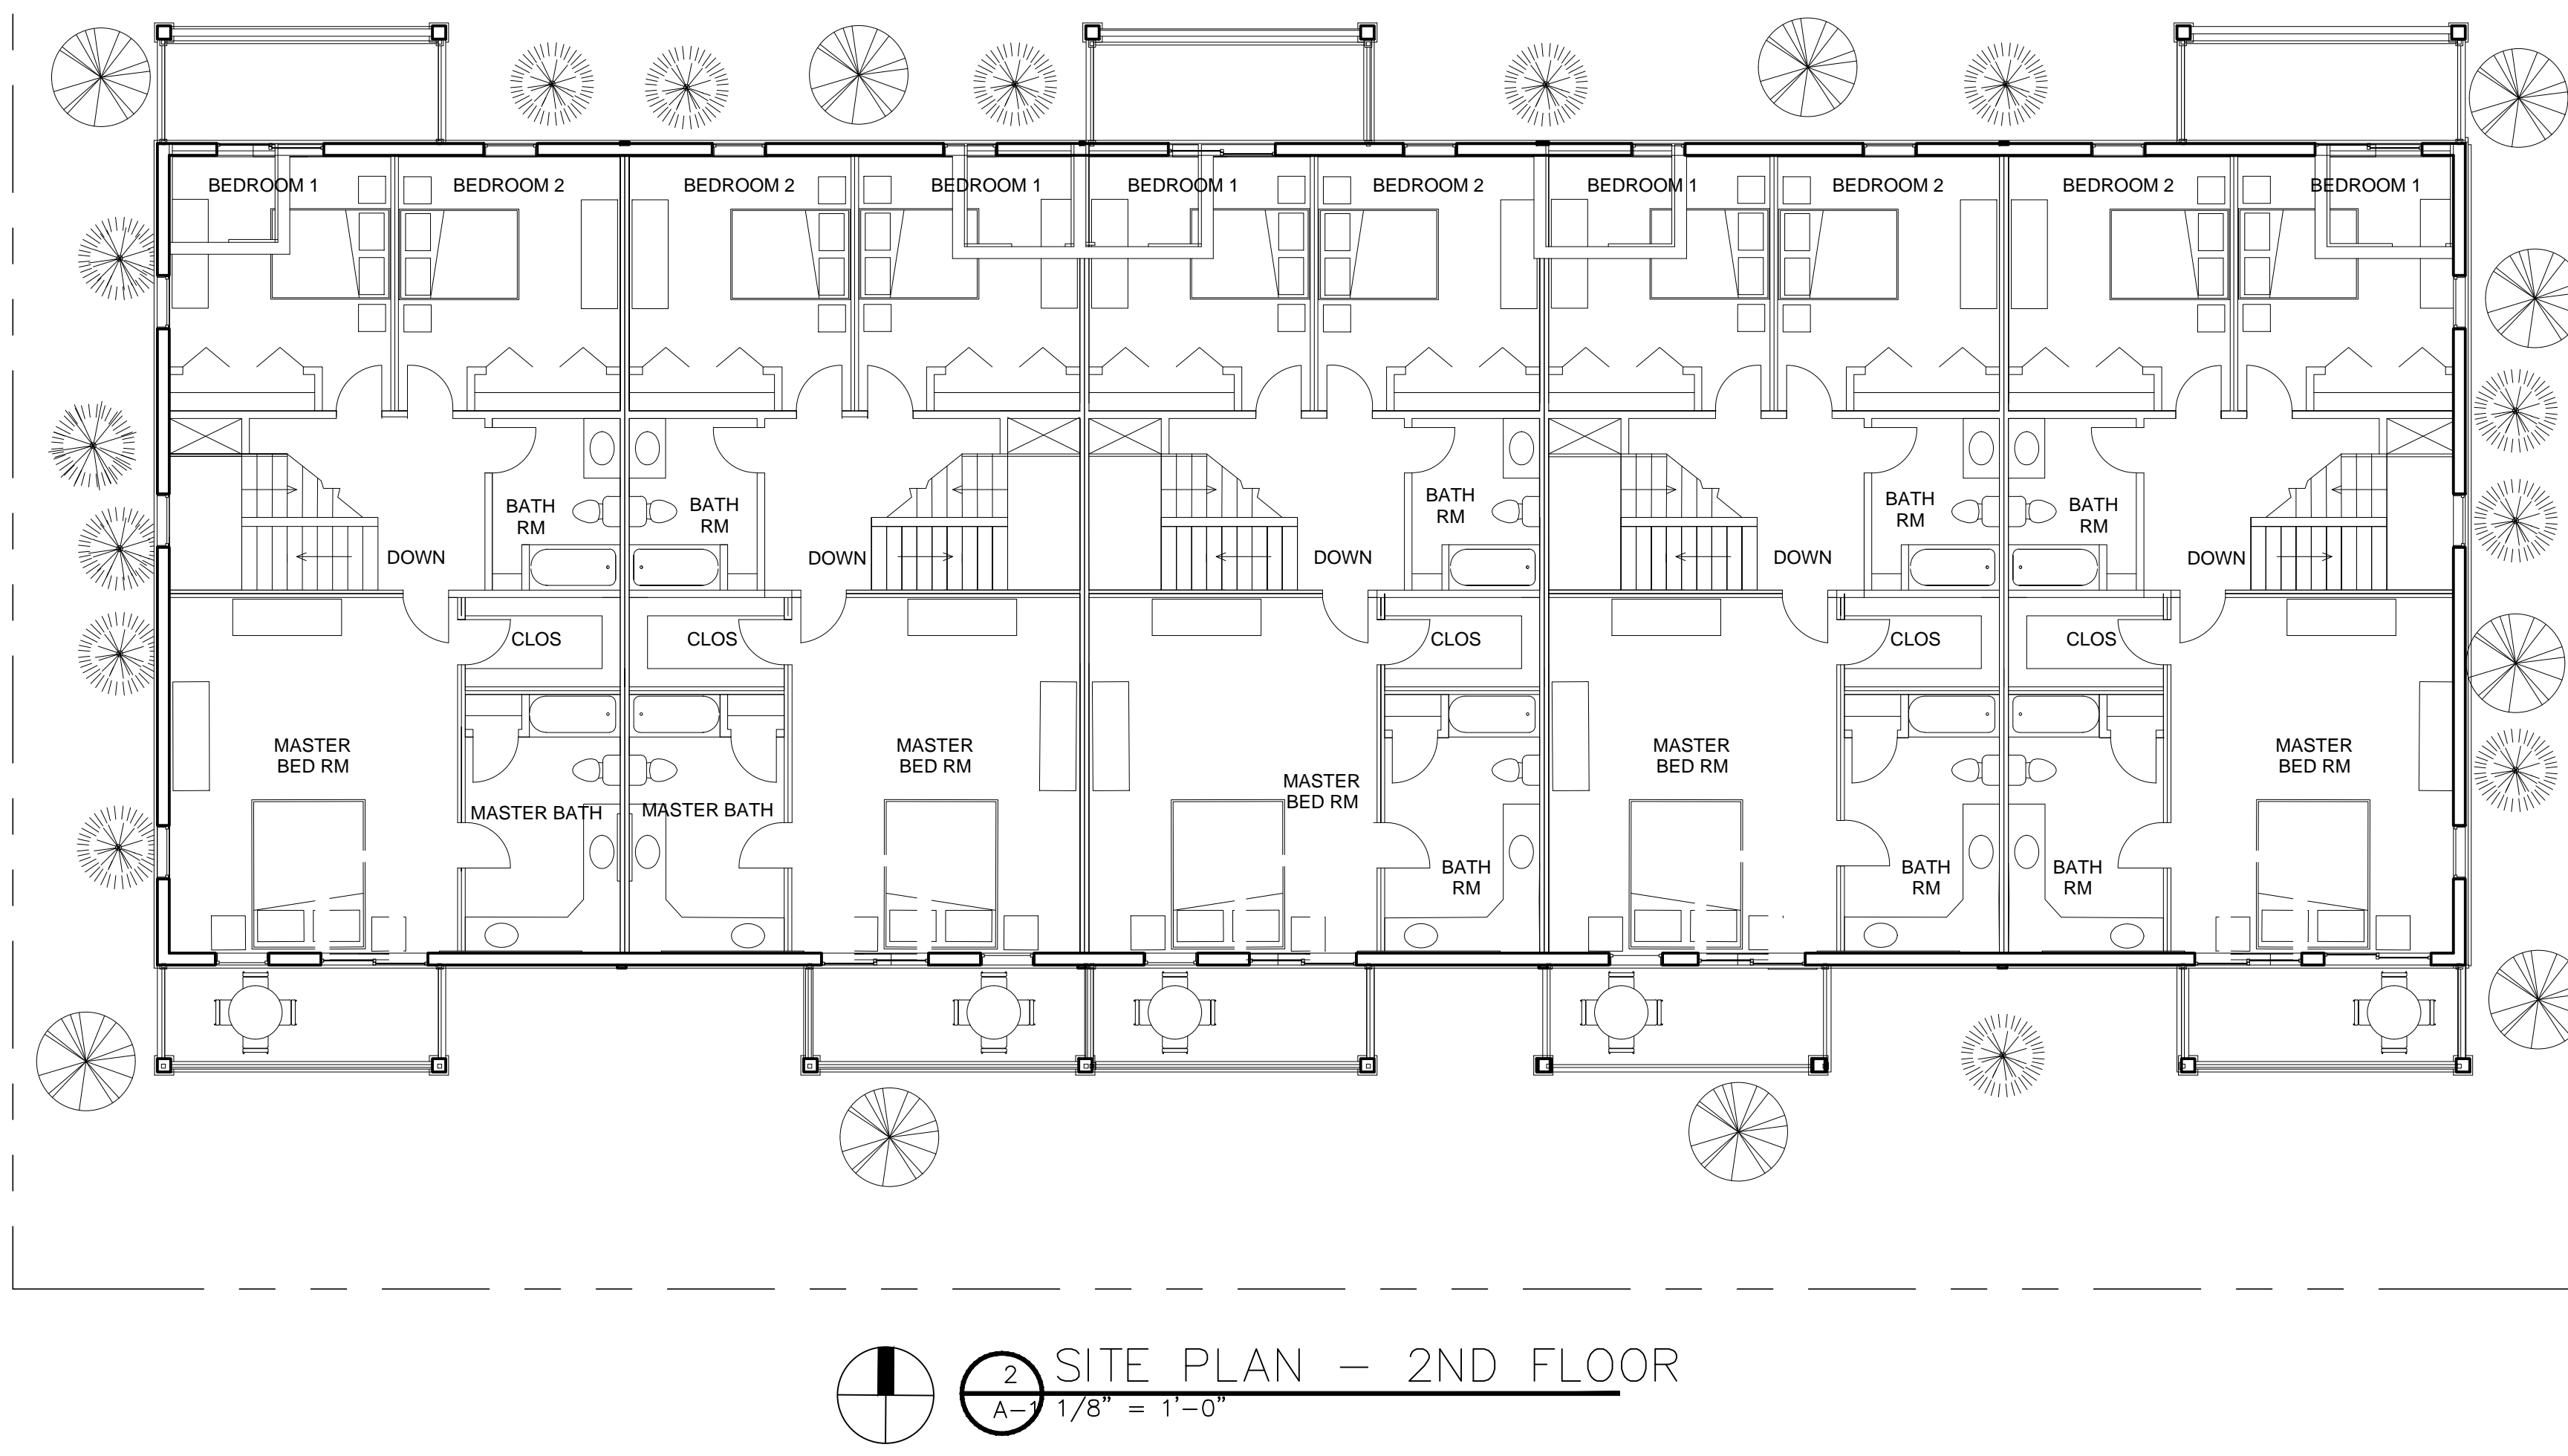

HOME BUILDER TX  
 4102 Crest Ridge Drive  
 Irving, Texas

|                  |                     |
|------------------|---------------------|
| ISSUE FOR PERMIT | 2-16-15             |
| No.              | Revision/Issue Date |

Project Name and Address  
 TWO-STORY MULTI-FAMILY  
 TOWNHOME RESIDENCE  
 LOCATED AT  
 1401 NEW MARKET ED.  
 MESQUITE, TEXAS

|                          |              |
|--------------------------|--------------|
| Project<br>R001-A        | Sheet<br>A-1 |
| Date<br>02-15-2015       |              |
| Description<br>SITE PLAN |              |